


ROAD FRONTAGE

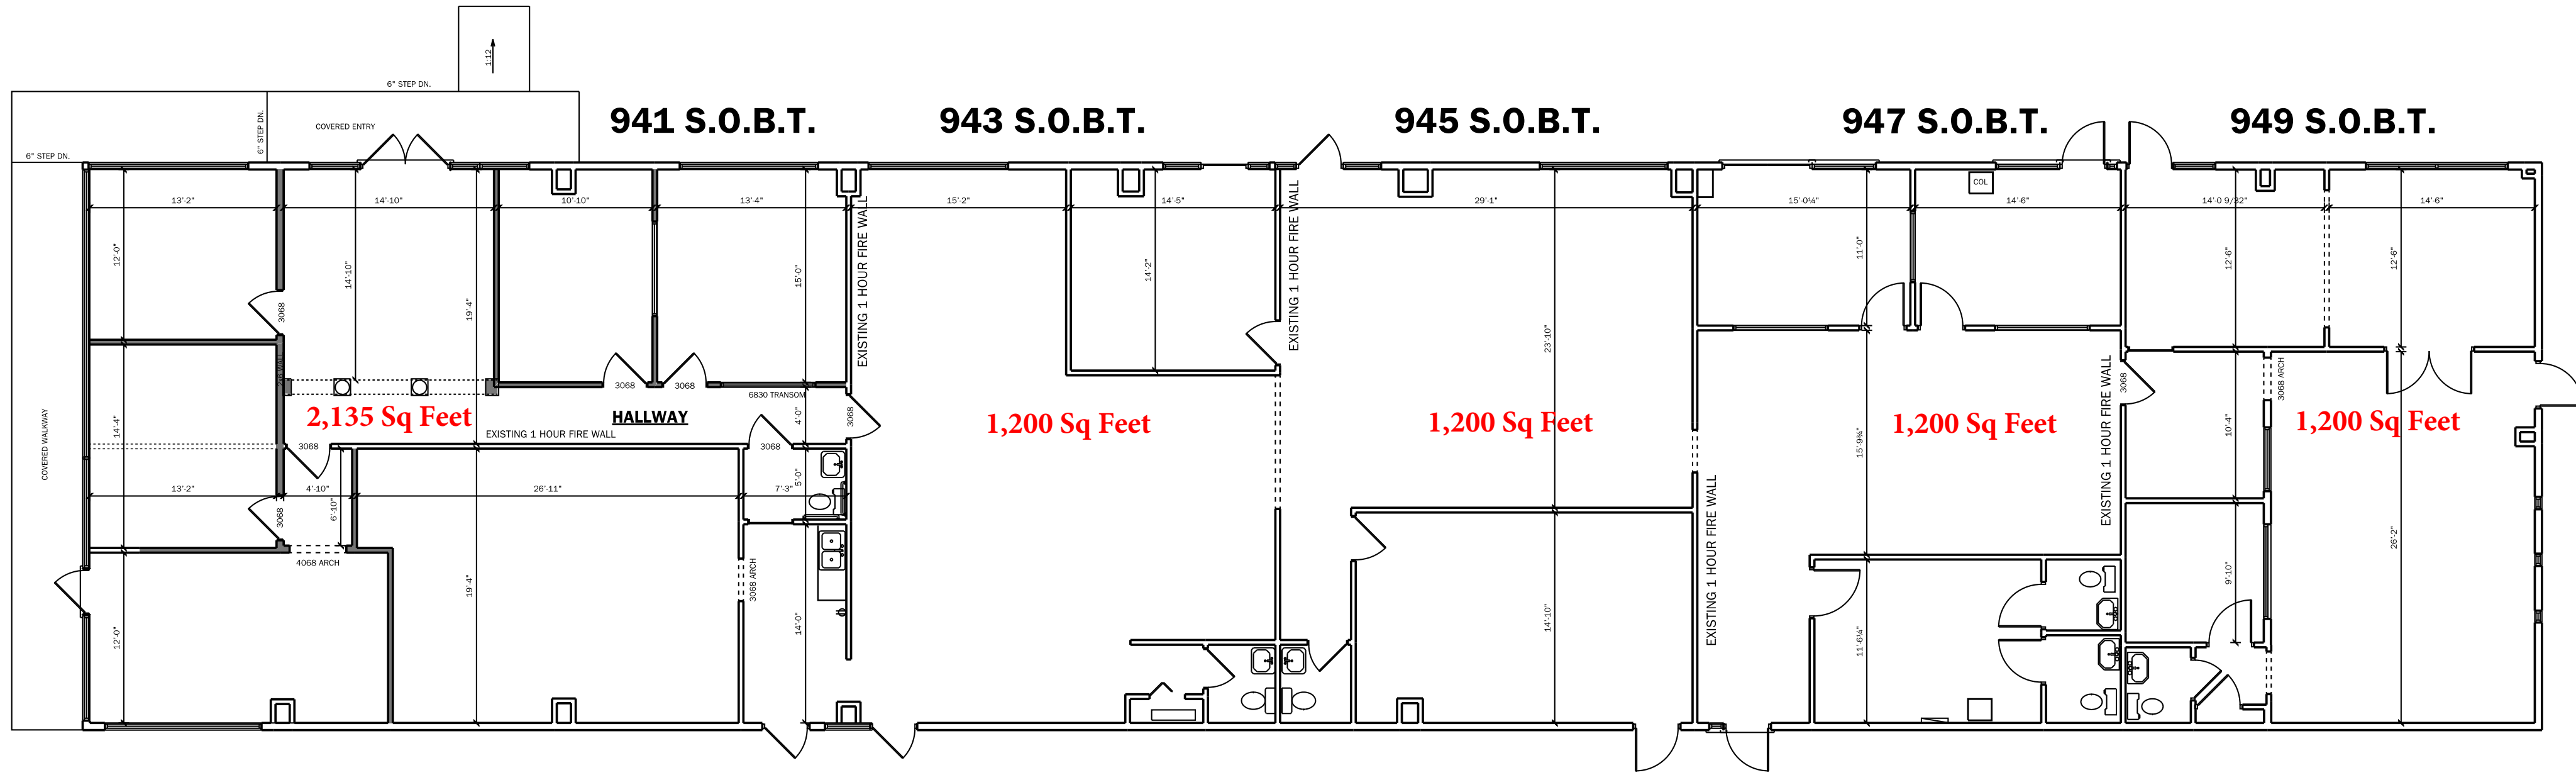

BUILDING PLAN

SCALE: 1/8" = 1'-0"

TOTAL SQ. FT. = 6935